



**KAYTHRI**  
GROUP a smart move



Growing Global

Layout Permit No. 010586/  
HMDA/2177/GHT/2022



**NATURE  
VALLEY III**



Construct  
your luxury  
**DREAM  
HOME**

**Key for future  
INVESTMENT**

# BHONGIR @ Hussainbad

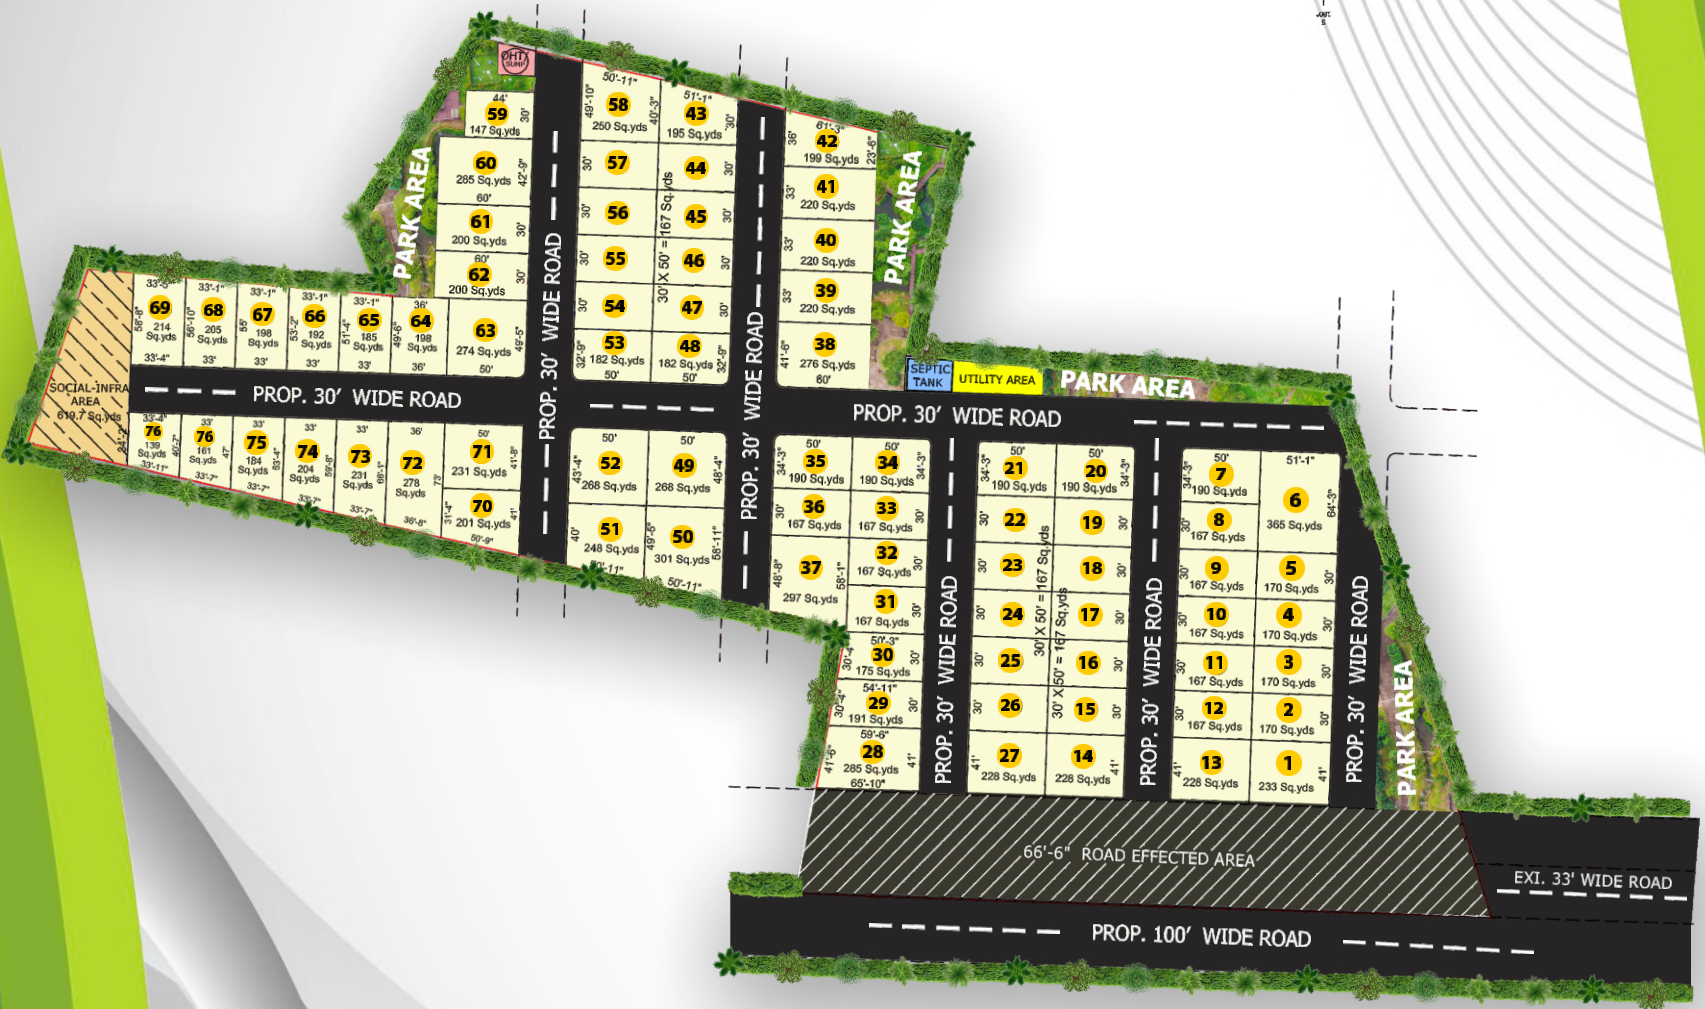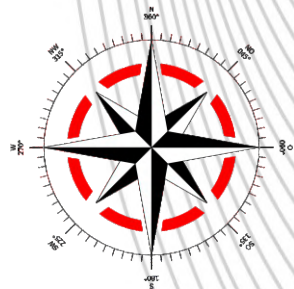

# Location Map

(Not to Scale)





## *Location Highlights*

- Ready to Construction.
- 8 Minutes Drive to Bhongir Bus Stand.
- 10 minutes Drive to Bhongir Railway Station.
- Near to Warangal Highway (NH163).
- 20 minutes Drive from Site to Yadadri Temple.
- 20 Minutes Drive from AIIMS to Site.
- 5 Minutes Drive to Basawapur Reservoir.
- Near to Regional Ring Road.
- Near to Proposed MMTS and Metro Rail.
- Surrounded by many Corporate Schools, Collages and Hospitals.
- Very near to Bhongir Collectorate.
- Near to Bhongir District Court



Construct  
your luxury  
**DREAM  
HOME**

### *Project Highlights*

- HMDA approved layout.
- Grand Main Entrance With 24/7 Security.
- 100' and 30' Wide Internal Block Top Roads.
- Overhead water tank and Tap Connection for Individual Plot.
- Underground Drainage System.
- Electricity System with Street Lights.
- Avenue Plantation.
- Footpath With Curbing Stones.
- Parks (Palm Garden, Elders Park).
- Children Play Area.
- Walking and Jogging Mud Track.
- Spot Registration.
- Providing Utility Space.
- Pollution free Environment.
- 100% Clear Title.



**KAYTHRI**  
**GROUP**  
a smart move

# COMPLETED PROJECTS

   
**KAYTHRI GROUP** **hmda**  
Layout Permit No. 131799/BP/  
GTRK/PLG/HMDA/2014

**GRANDWAY I**



   
**KAYTHRI GROUP** **hmda**  
Layout Permit No. 26/LO/  
MP2/PLG/HMDA/2014

**GRANDWAY II**



   
**KAYTHRI GROUP** **hmda**  
Layout Permit No. 25419/BP/  
GTRK/PIG/HMDA/2017

**GRANDWAY III**



   
**KAYTHRI GROUP** **hmda**  
Layout Permit No. 000044/  
LO/Plg/HMDA/2017

**GRANDWAY IV**



   
**KAYTHRI GROUP** **hmda**  
Layout Permit No. 000193  
/LO/Plg/HMDA/2023

**GRANDWAY V**



   
**KAYTHRI GROUP** **hmda**  
Layout Permit No. 000167/  
LO/Plg/HMDA/2019

**GRANDWAY VII**



*"Invest in land today, build your dreams tomorrow."*

   
**KAYTHRI GROUP** **hmda**  
Layout Permit No. 2452/  
BP/GTRK/Plg/HMDA/2021

**ELEPHANT ENCLAVE**





We are proud to announce the successful completion of above all projects, a premium real estate development featuring luxurious villas and well-planned open plots. Designed for comfort and investment, this project offers modern villas with spacious interiors, contemporary architecture, and world-class amenities, along with open plots that provide an excellent opportunity to build a dream home.

With wide roads, lush green landscapes, and easy access to key locations, **KAYTHRI GROUP** stands as a testament to quality and trust. A thriving community now calls this project home, enjoying a safe, serene, and sophisticated lifestyle.

"Thank you to all our valued customers for making **KAYTHRI GROUP** a grand success!"



**Nature Valley III** offers premium open plots in the rapidly transforming city of Hyderabad, where modern infrastructure meets rich heritage. Located in Uppal, one of the city's prime areas, the development is strategically positioned near the Uppal Ring Road, ensuring easy access to key locations like the Infosys Campus, Yadadri Temple, Bhongir Fort, Basavapura Reservoir, and the upcoming Metro Station. The area boasts exceptional connectivity with the Rajiv Gandhi International Airport, MMTS, and leading educational institutions, making it a prime choice for both residential and investment opportunities.

The open plots at **Nature Valley III** offer a unique chance to create your dream home in a thriving community. With ample space, privacy, and green surroundings, these plots are ideal for those looking to build in a rapidly developing area. The continuous infrastructure improvements ensure that the region remains a top contender for long-term growth, providing both a serene environment and convenient access to Hyderabad's bustling urban life.



**KAYTHRI**  
GROUP  
a smart move

SITE ADDRESS

SURVEY NOS. 72/P & 73/P, SITUATED TA HUSAINABAD (V),  
UNDER BHONGIRI MUNICIPALITY, BHONGIRI (M), BHONGIRI -YADADRI DIST,

OFFICE ADDRESS

H.NO.: 4-7-83/2, FLAT NO: 502, 5TH FLOOR,  
SRI RAJAYALAXMI COMPLEX,  
NAGENDRA NAGAR, HABSIGUDA, HYDERABAD - 500 007.  
Email: kaythrigroup@gmail.com